



planta 3 er piso actual

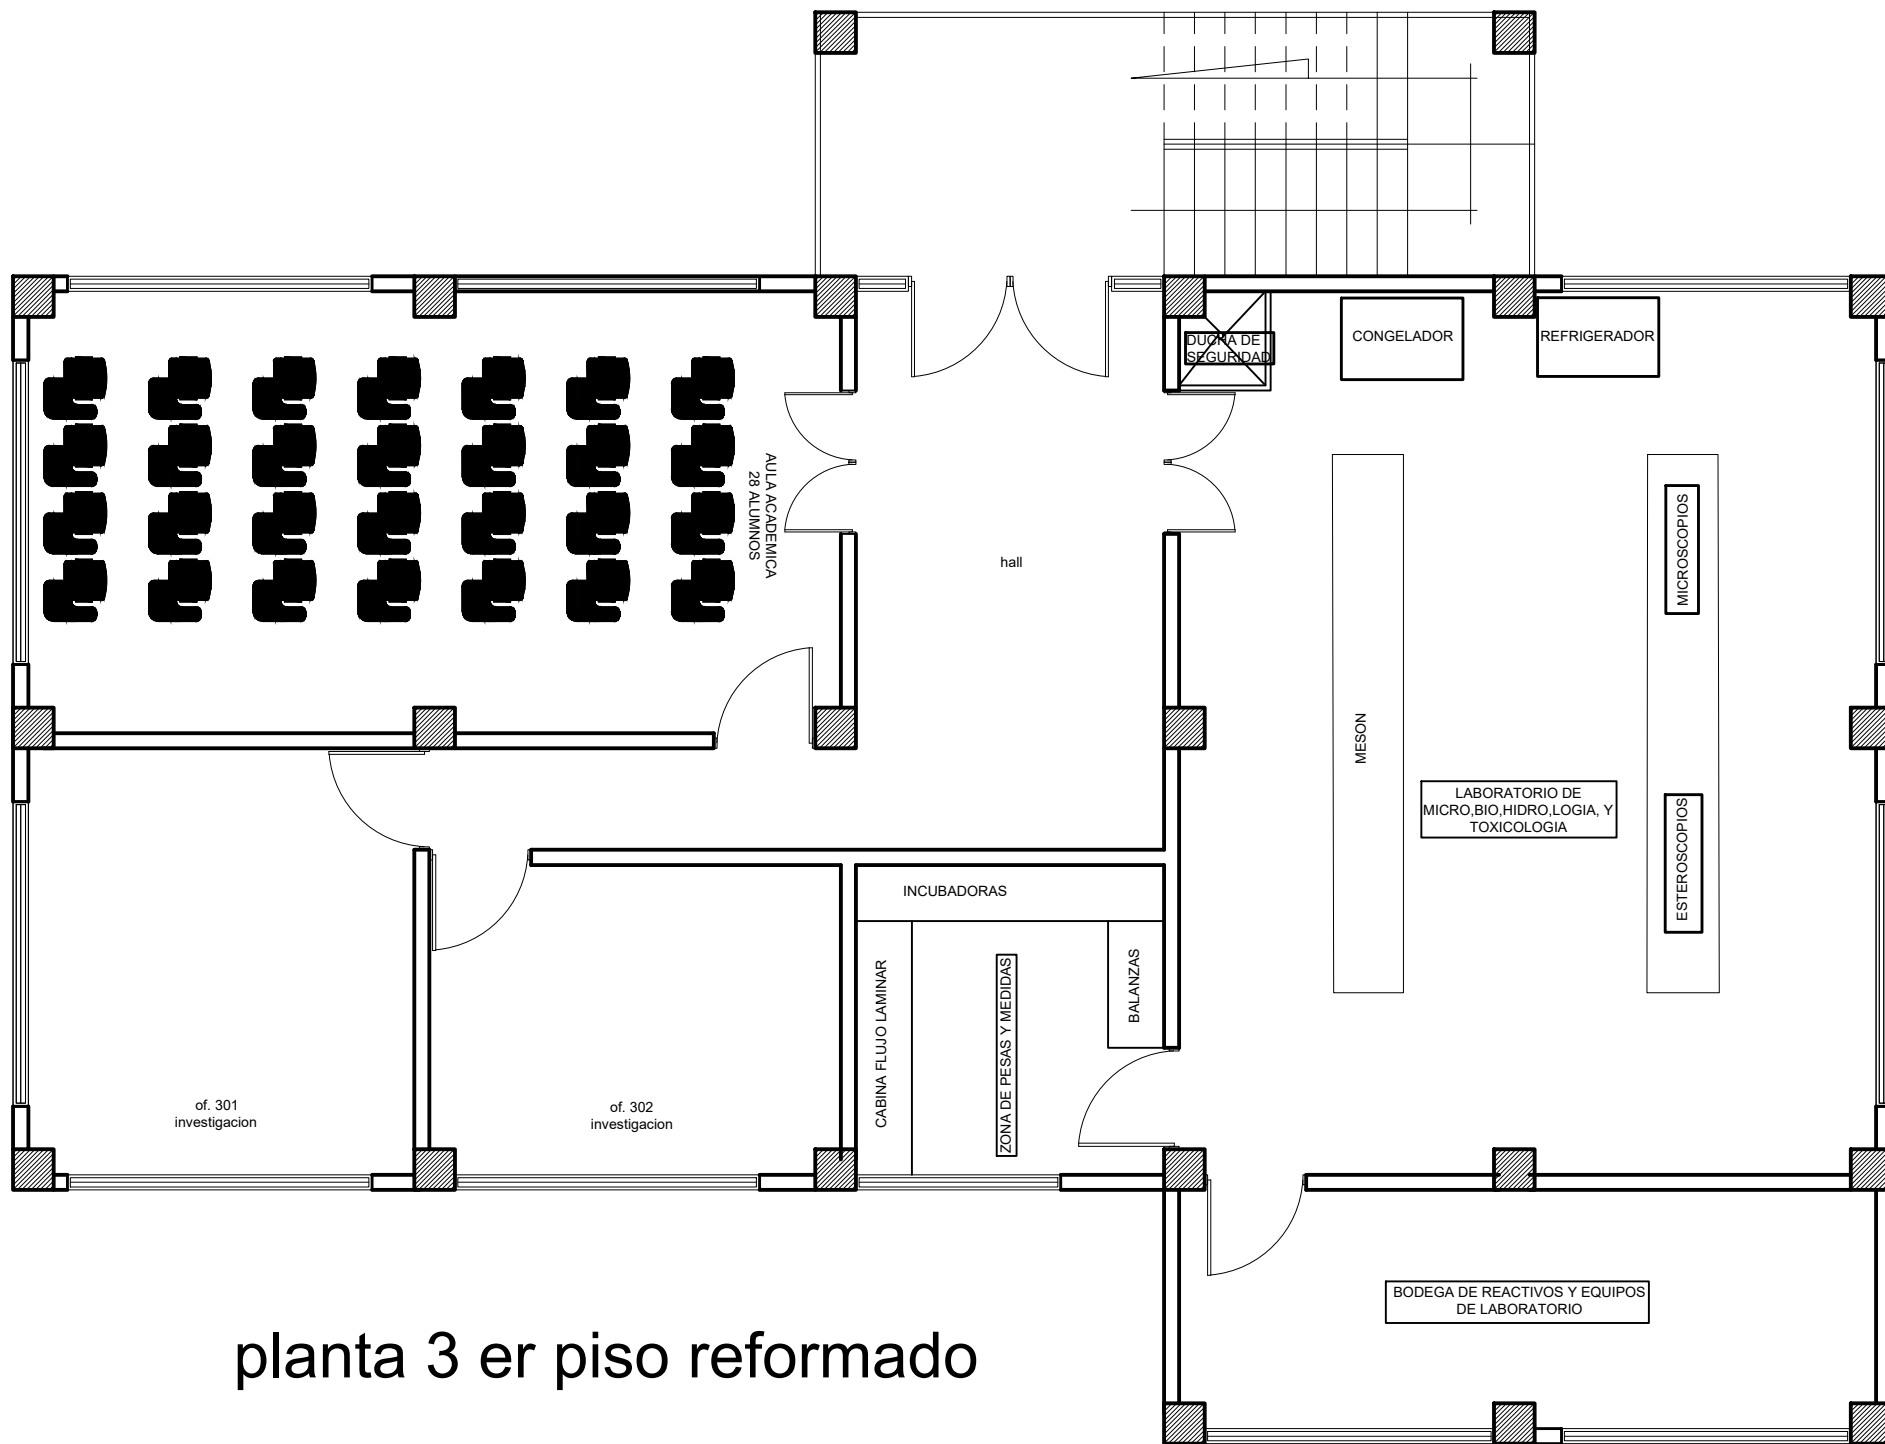


planta 3 er piso reformado

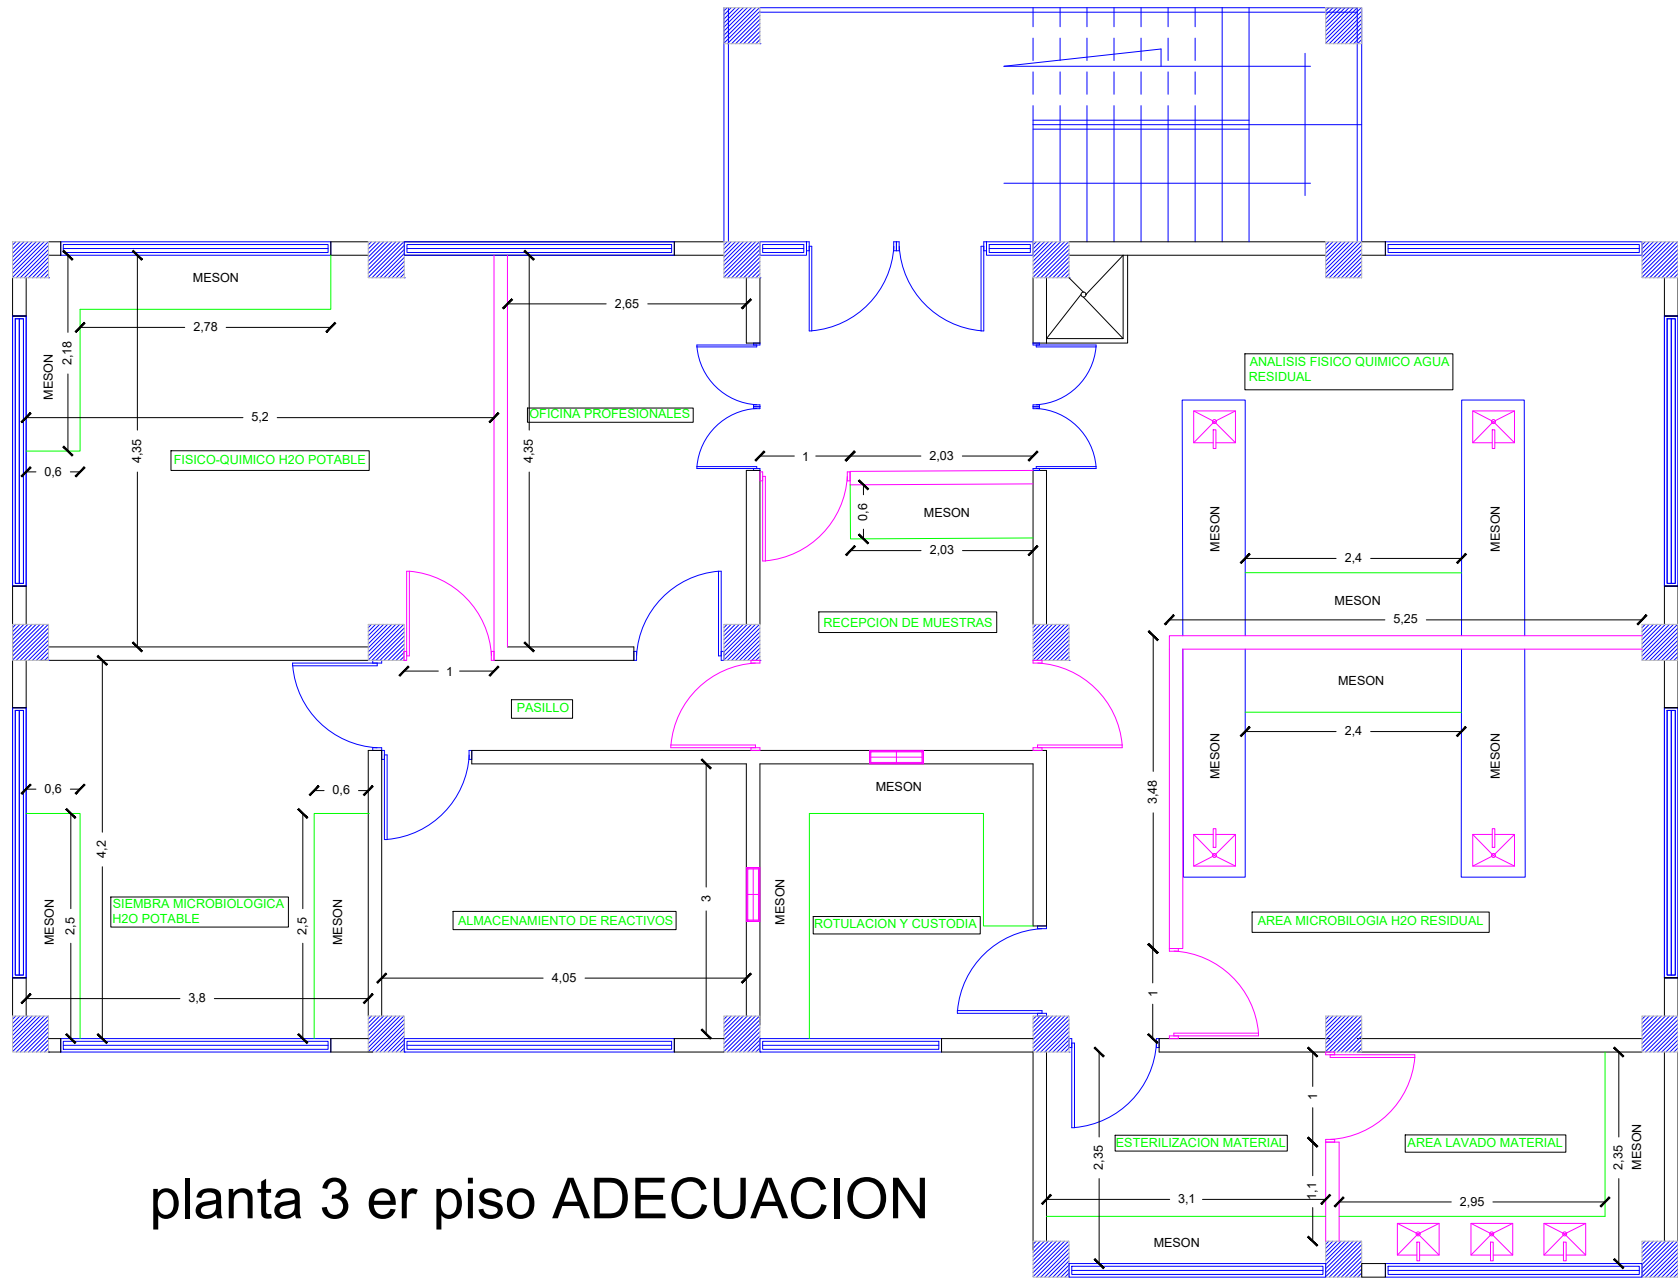

planta 3 er piso ADECUACION

ARQ. DIEGO ARMANDO LOPEZ
VARGAS MP. A2045202010-1069713946

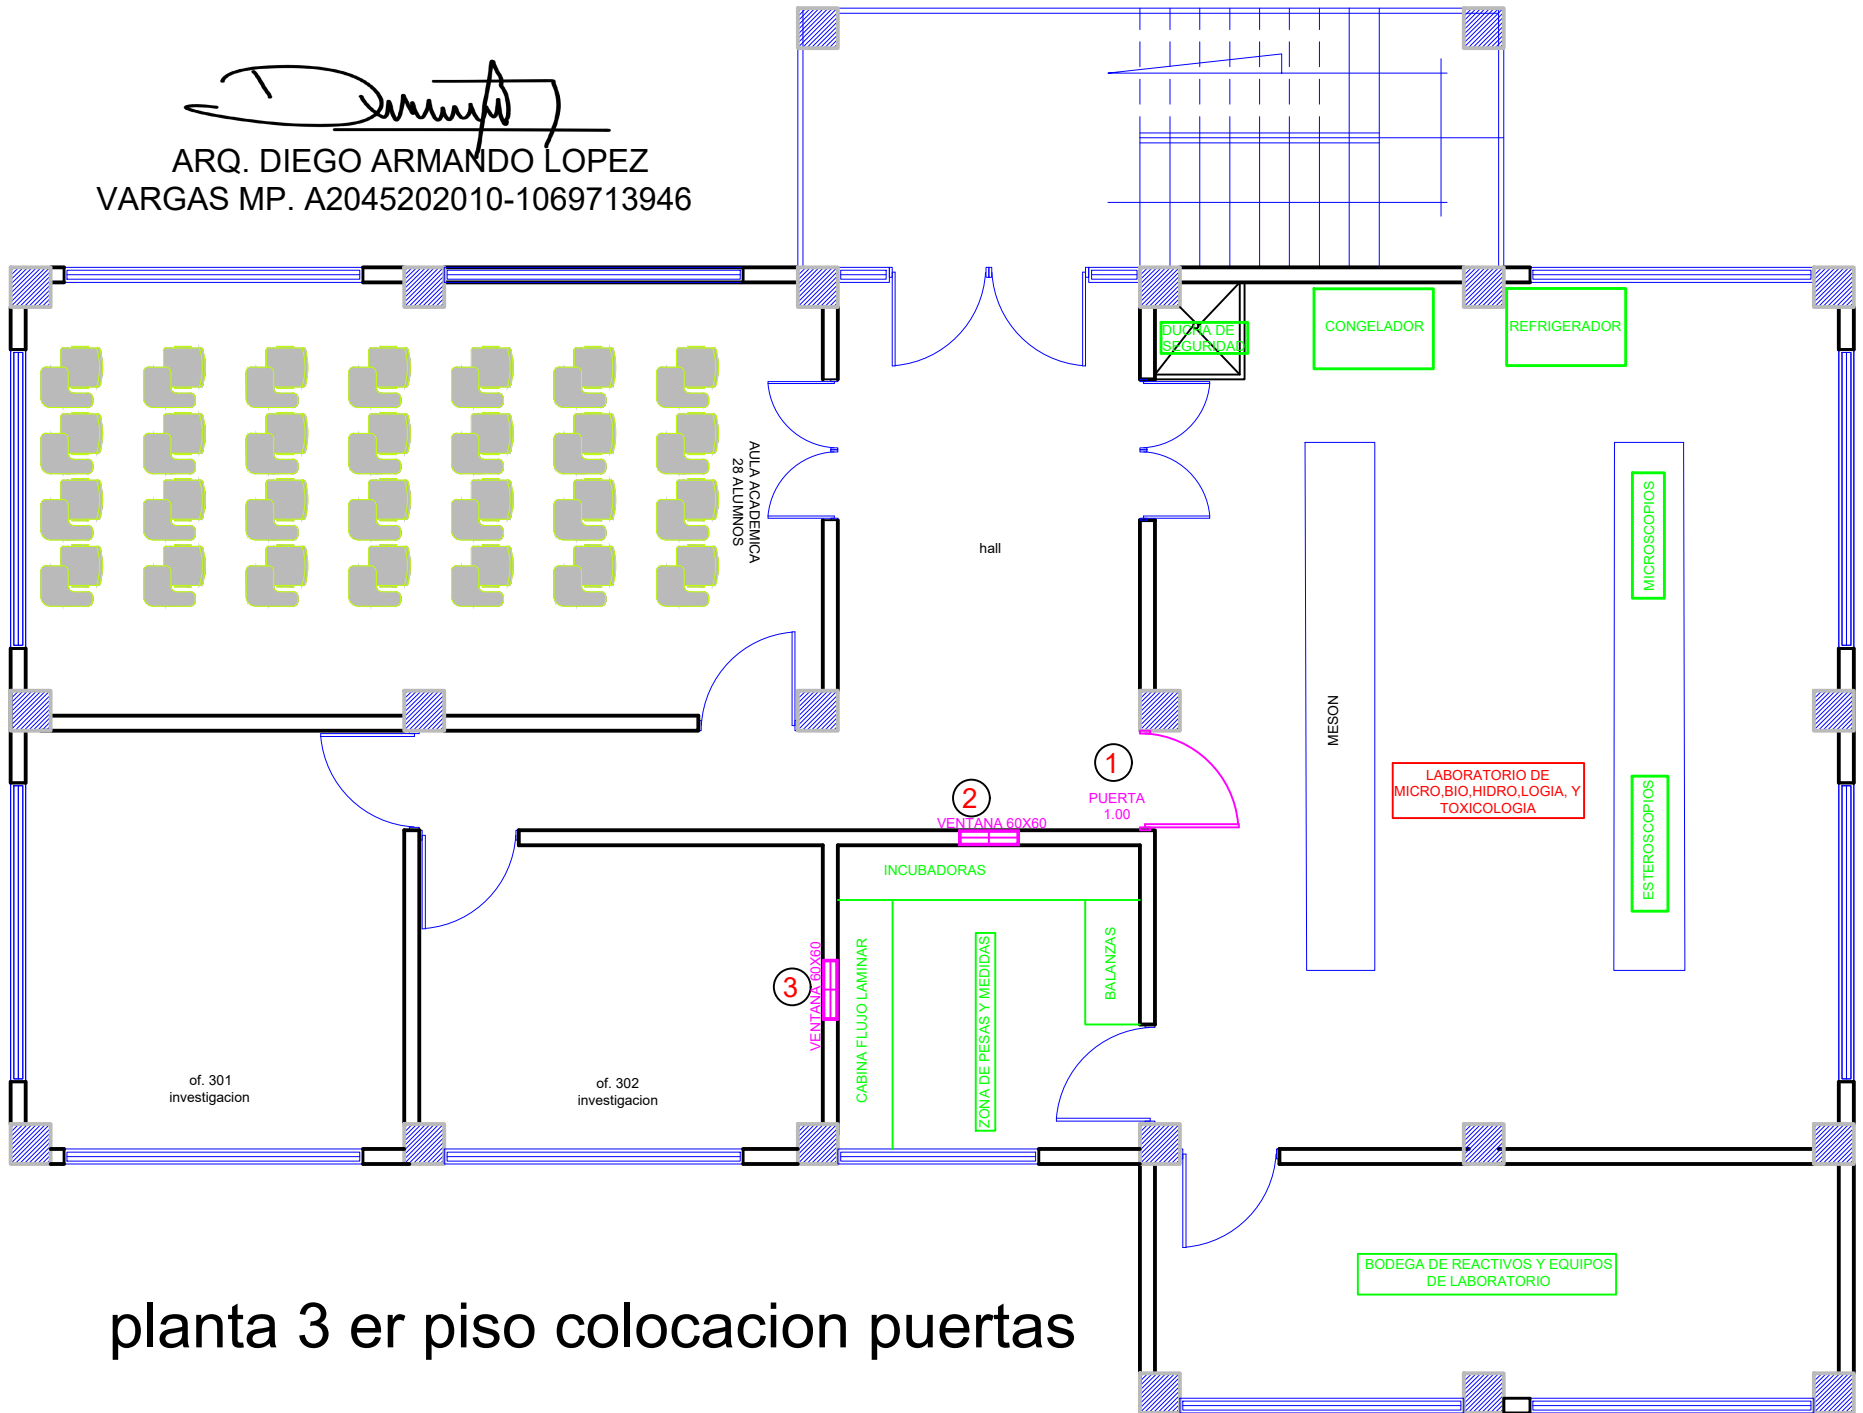

planta 3 er piso colocacion puertas